

FLOOR PLAN 1:100 – ENGAGED PIER FACADE

VARIATIONS:		AREAS:	
No:	Date:	DESCRIPTION:	
A	07.12.06	PRELIMINARY	*
*		*	*
*		*	*
SUBTOTAL:		180.34 SQM	TOTAL: 230.59 SQM
		19.41 SQM	24.82 SQM


G DEVELOPMENTS P/L
 "Building a Shared Vision"

ADDRESS: P.O. BOX 600
 PARADISE POINT, 4216

ACN: 116332220
 ABN: 77116332220
 QBSA: 1086689

DESIGN: WERRINGTON	OWNER:
FACADE: ENGAGED PIER CEILING: 24, L	
GARAGE: DOUBLE LOCATION:	
FLOOR PLAN	
G. BULL OWNS COPYRIGHT IN THIS DRAWING. UNAUTHORISED USE, REPRODUCTION OR ADAPTION IS FORBIDDEN AND WILL BE PROSECUTED.	

JOB NO:	DATE:
F.C.DATE:	MST VER:
PERMIT No:	DWS: N2
DRAWN: RHR	CHKED:
SHEET: 2 of 1	

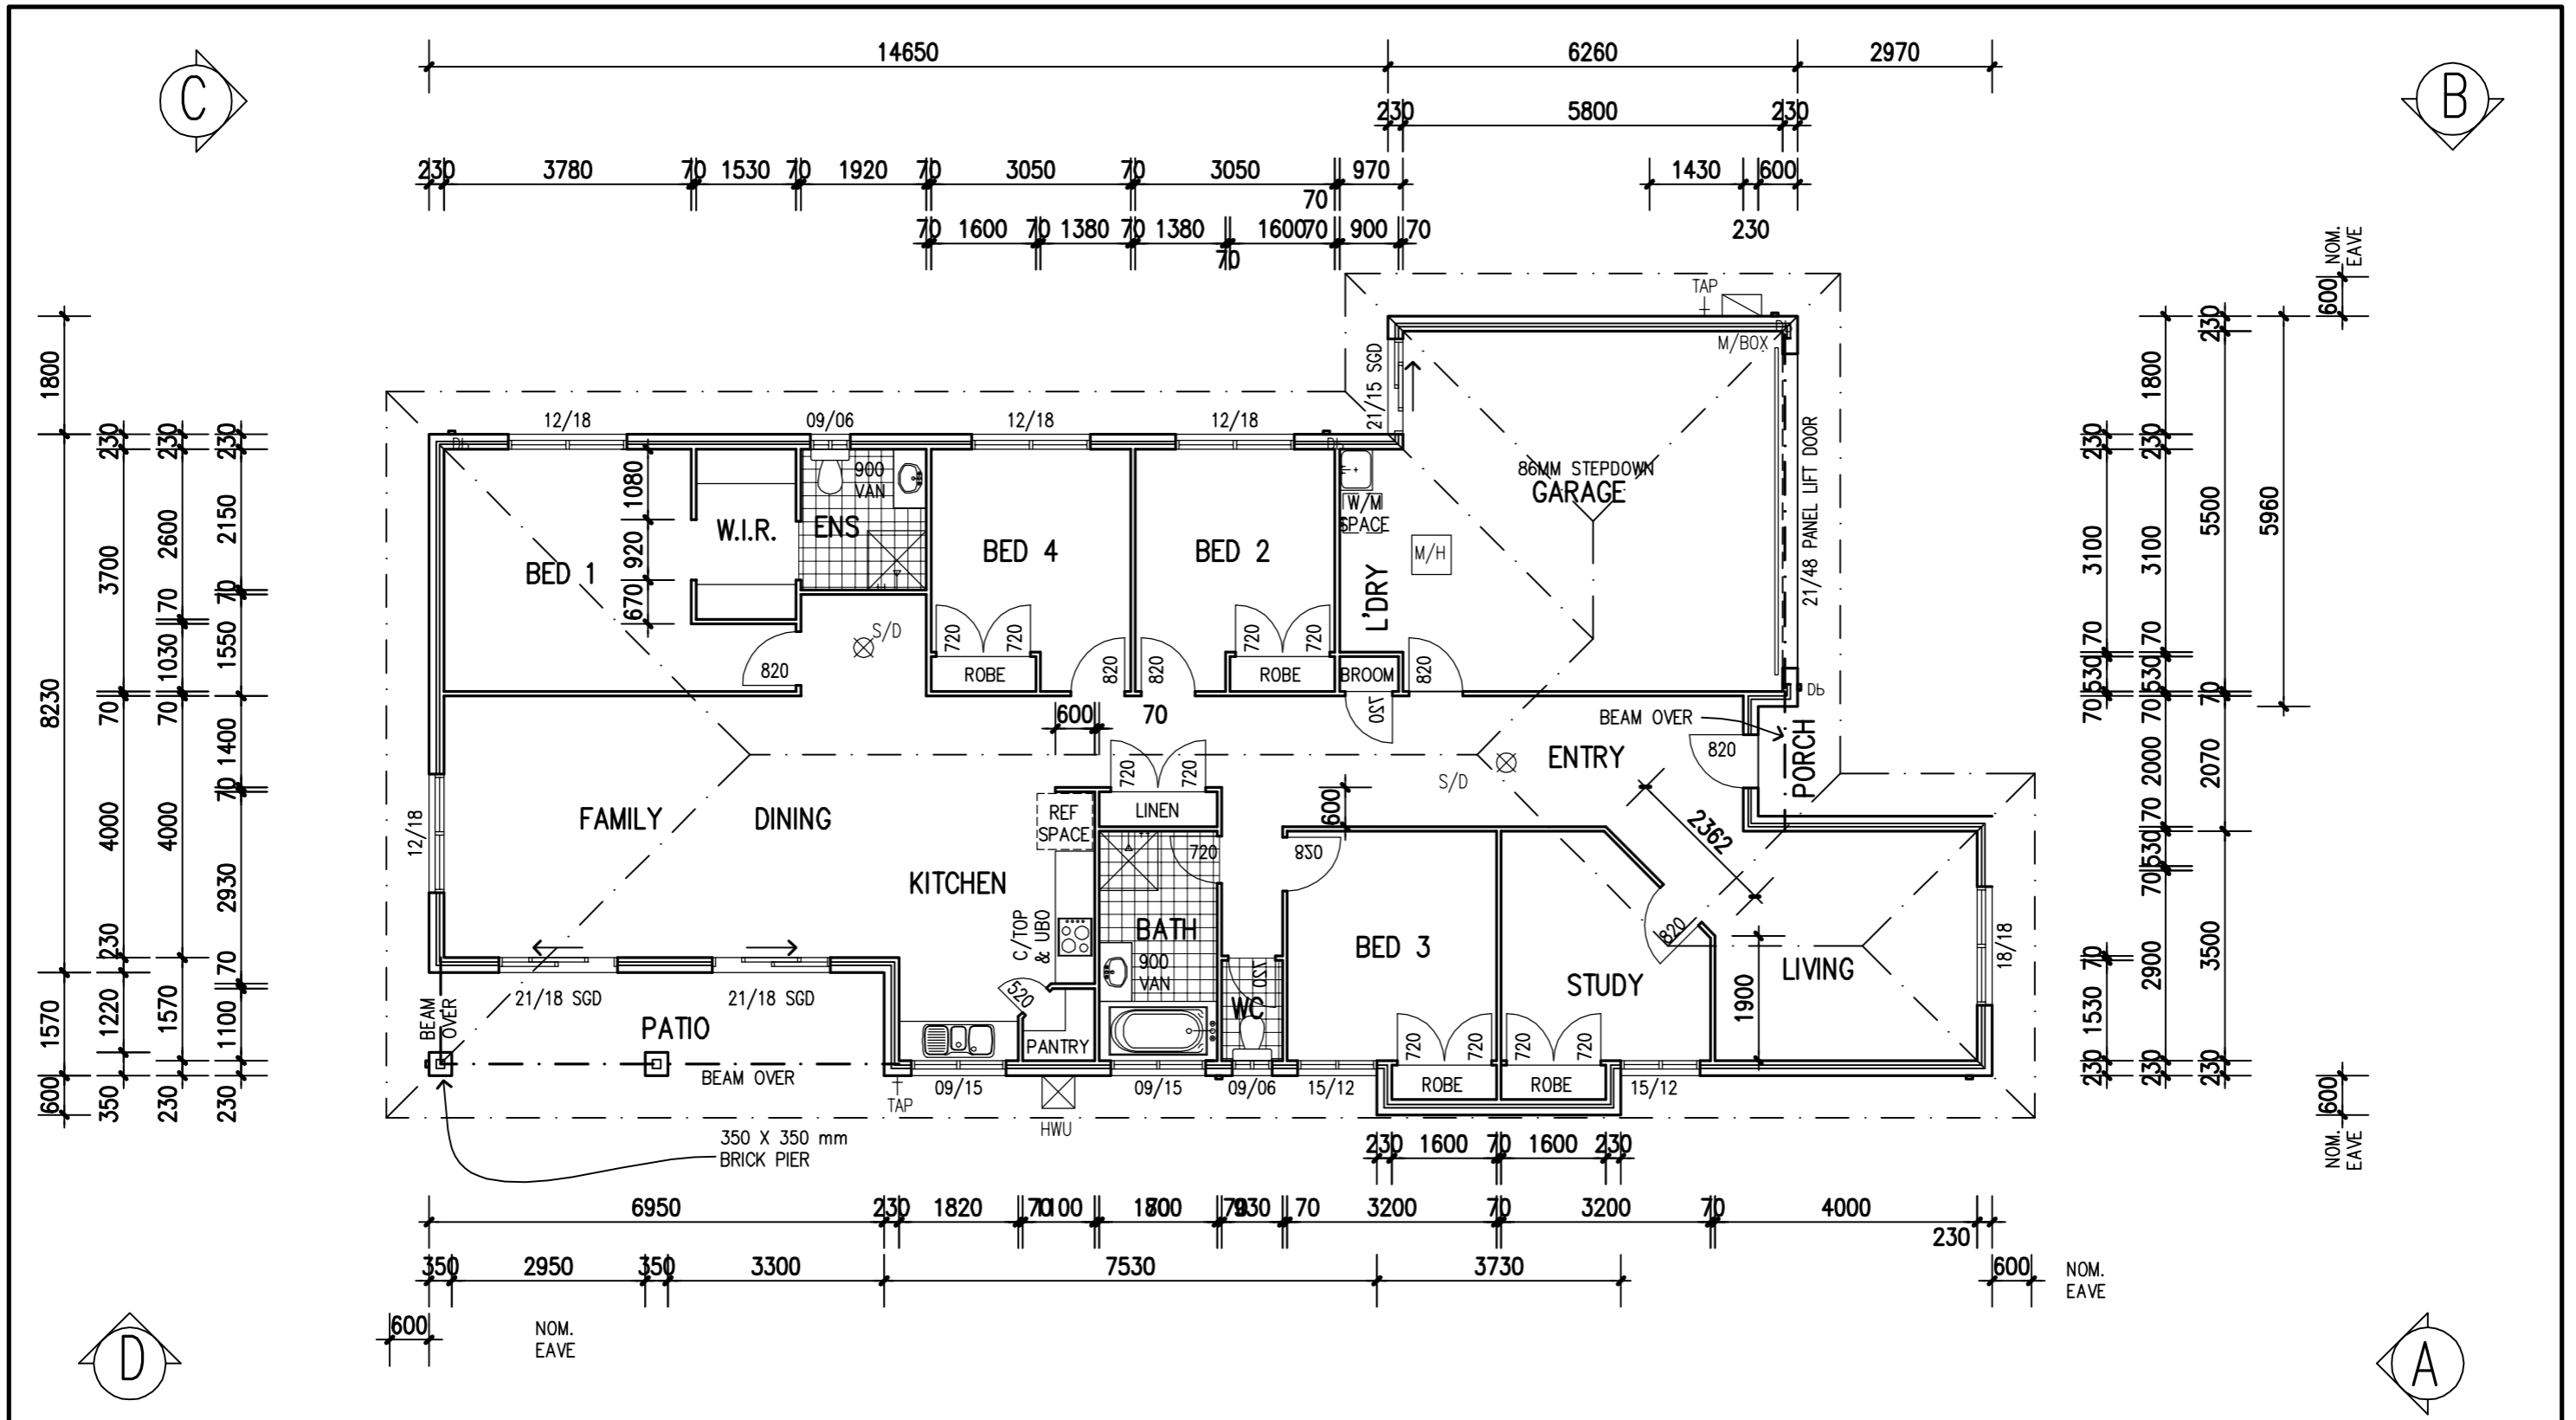

FLOOR PLAN 1:100 – STANDARD FACADE

VARIATIONS:		AREAS:	
No:	Date:	DESCRIPTION:	Area:
A	07.12.06	PRELIMINARY	*
*	*	*	*
*	*	*	*
SUBTOTAL:		180.34 SQM	TOTAL: 230.59 SQM
		19.41 SQM	24.82 SQM




G DEVELOPMENTS P/L
"Building a Shared Vision"

ADDRESS: P.O. BOX 600
PARADISE POINT, 4216

ACN: 116332220
ABN: 77116332220
QBSA: 1086689

DESIGN: WERRINGTON	OWNER:
FACADE: STANDARD CEILING: 24, L	
GARAGE: DOUBLE LOCATION:	
FLOOR PLAN	
JOB NO:	DATE:
F.C.DATE:	MST VER:
PERMIT No:	DWS:
DRAWN:	CHKED:
SHEET: ? of	

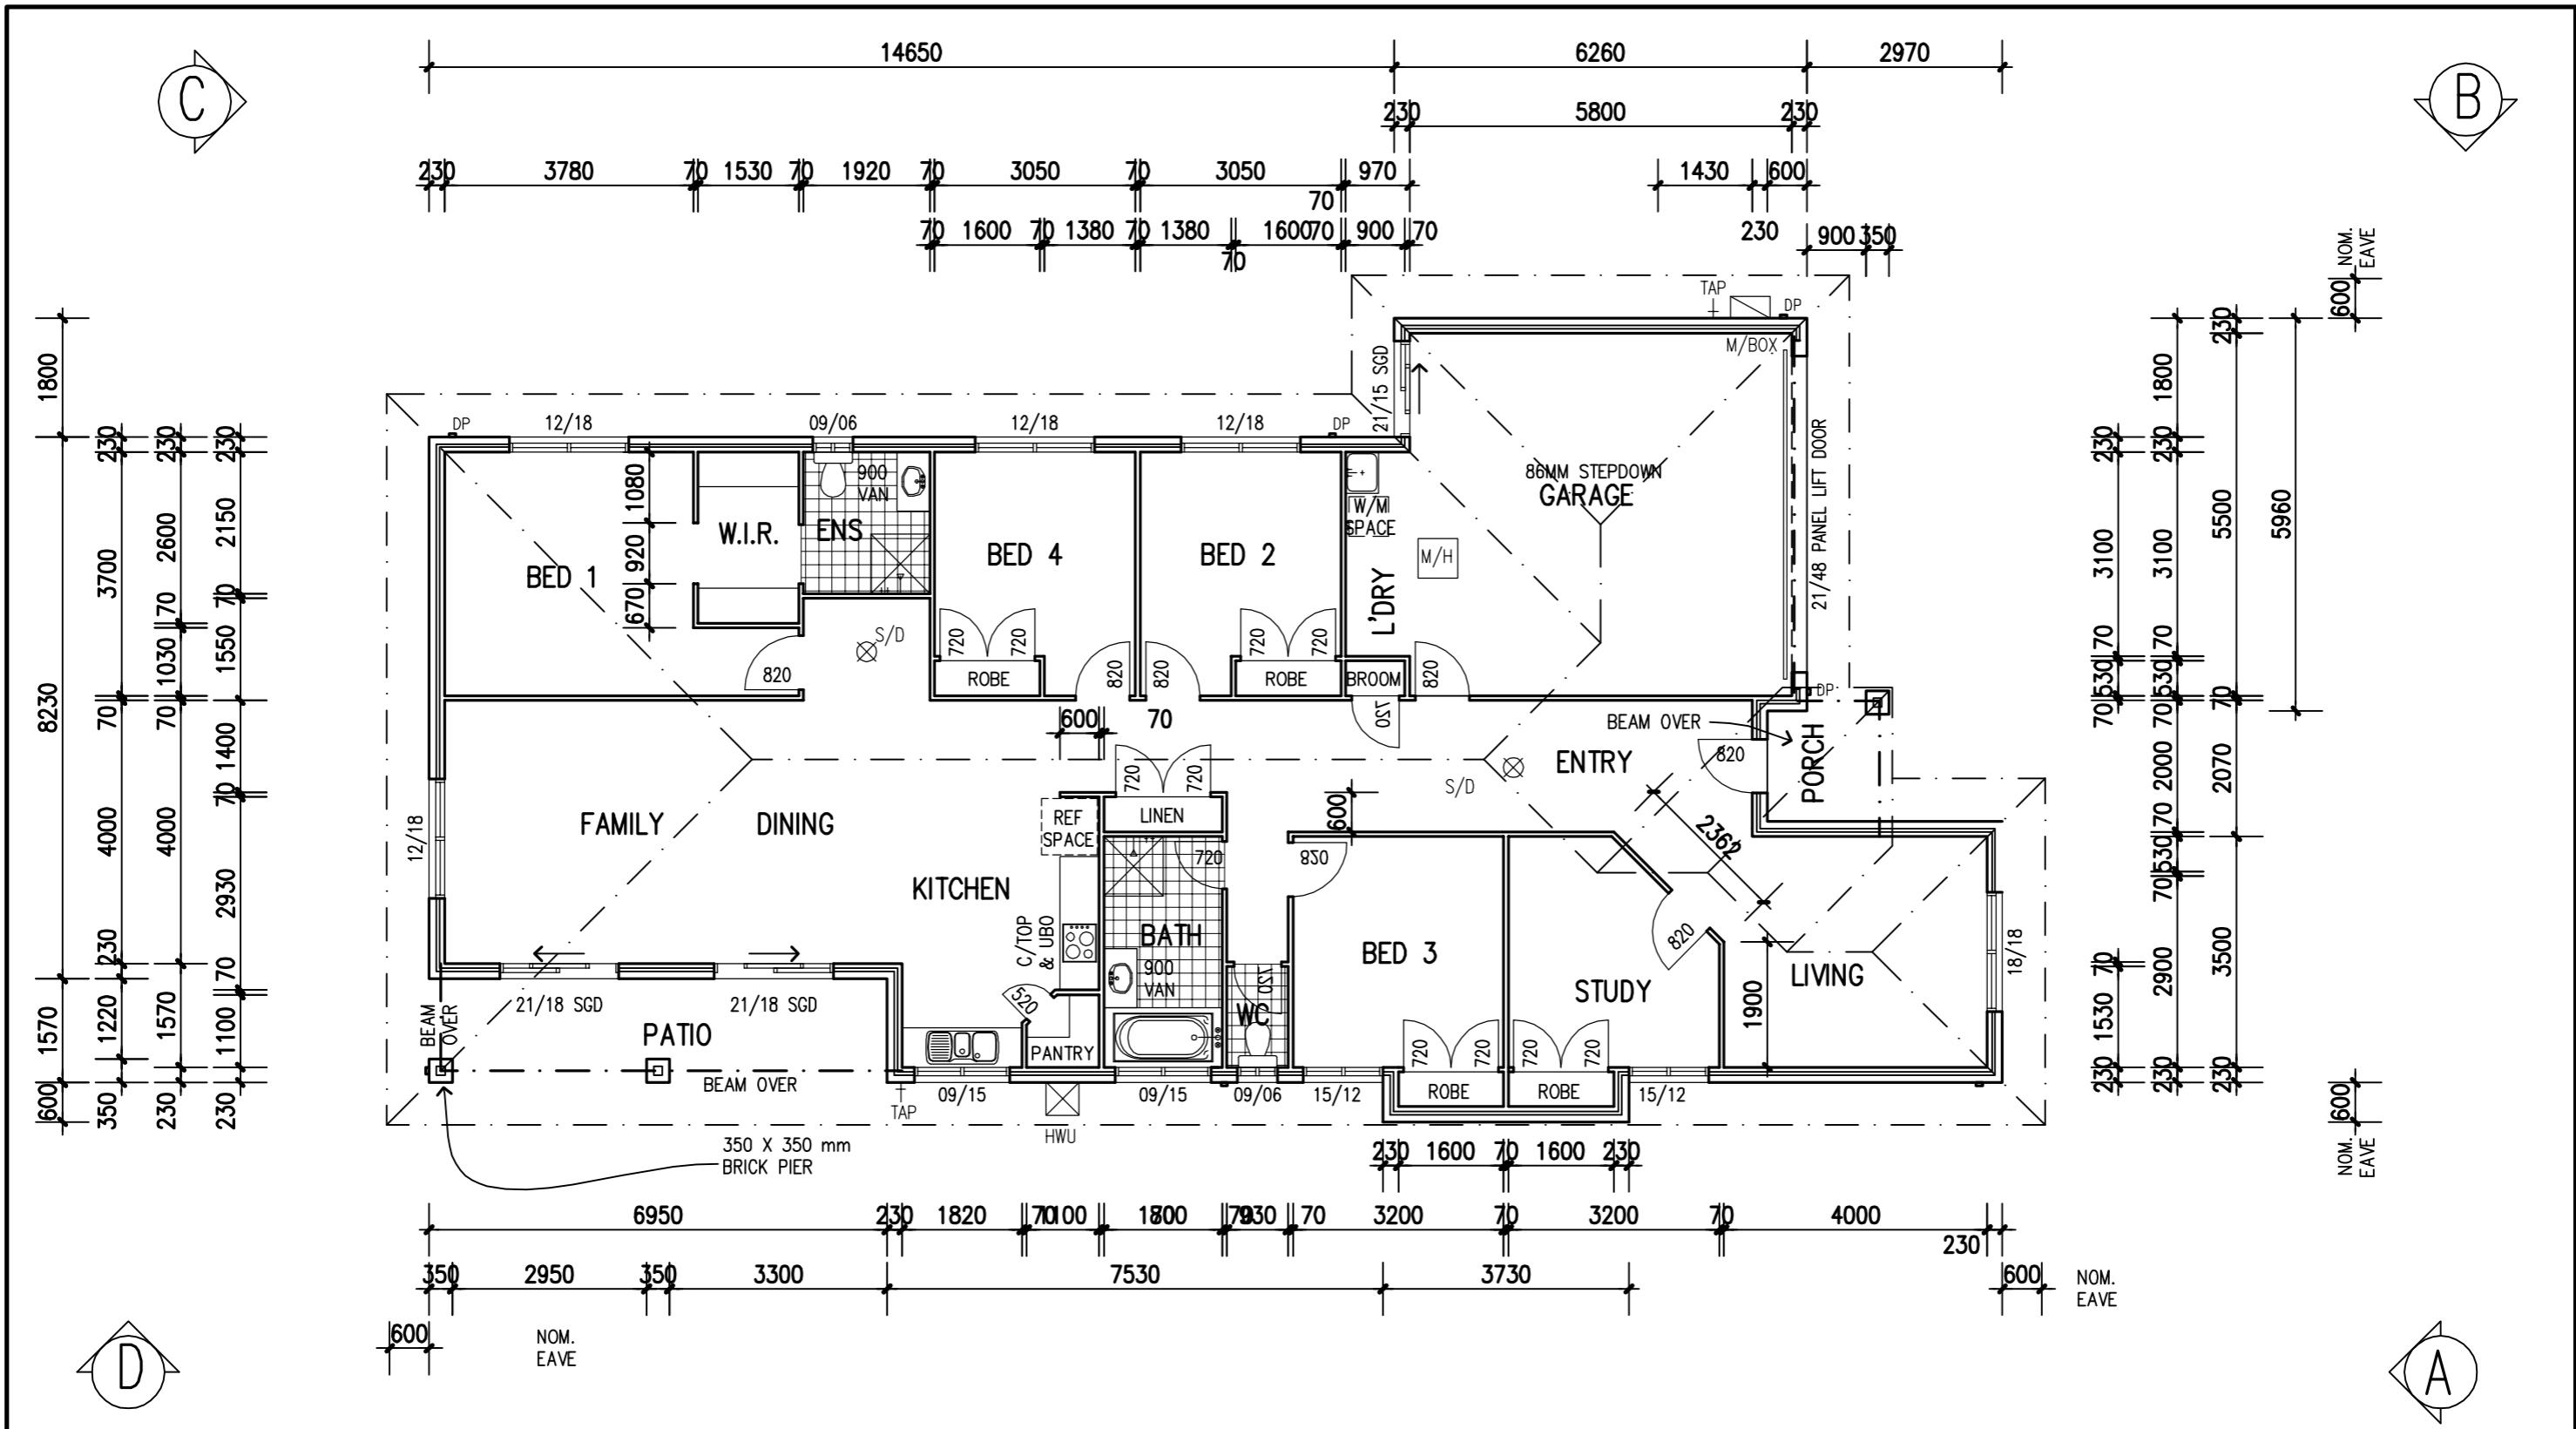

FLOOR PLAN 1:100 – RAISED PORTICO FACADE


VARIATIONS:		AREAS:	
No:	Date:	DESCRIPTION:	Area:
A	07.12.06	PRELIMINARY	*
*	*	*	*
*	*	*	*
SUBTOTAL:		180.34 SQM	TOTAL: 230.59 SQM
		19.41 SQM	24.82 SQM

G DEVELOPMENTS P/L
 "Building a Shared Vision"


ADDRESS: P.O. BOX 600
 PARADISE POINT, 4216

ACN: 116332220
 ABN: 77116332220
 QBSA: 1086689


DESIGN: WERRINGTON	OWNER:
FACADE: RAISED PORTICO CEILING: 24, L	
GARAGE: DOUBLE LOCATION:	
FLOOR PLAN	
JOB NO:	DATE:
F.C. DATE:	MST VER:
PERMIT No:	DWS:
DRAWN:	CHKD:
SHEET: ? of	

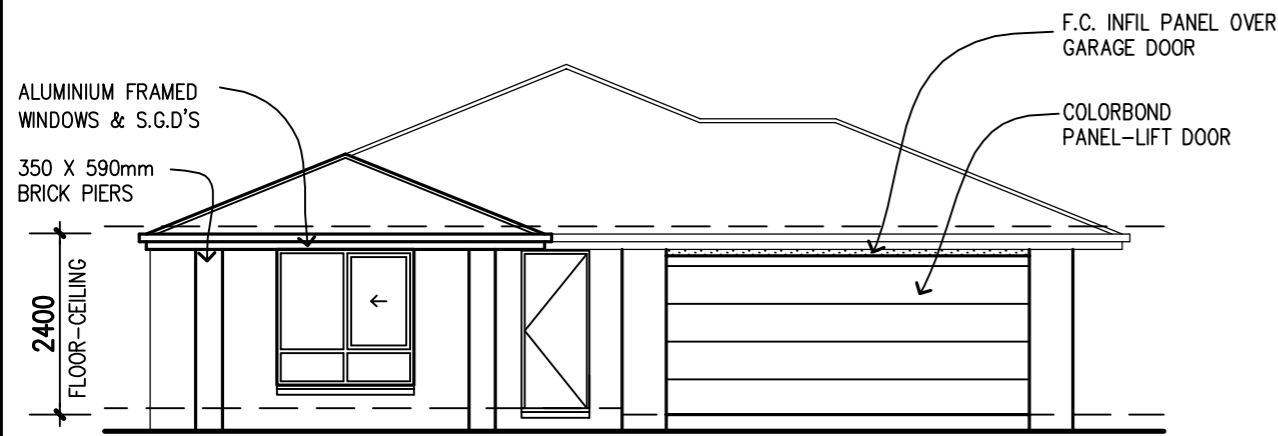


ELEVATION A

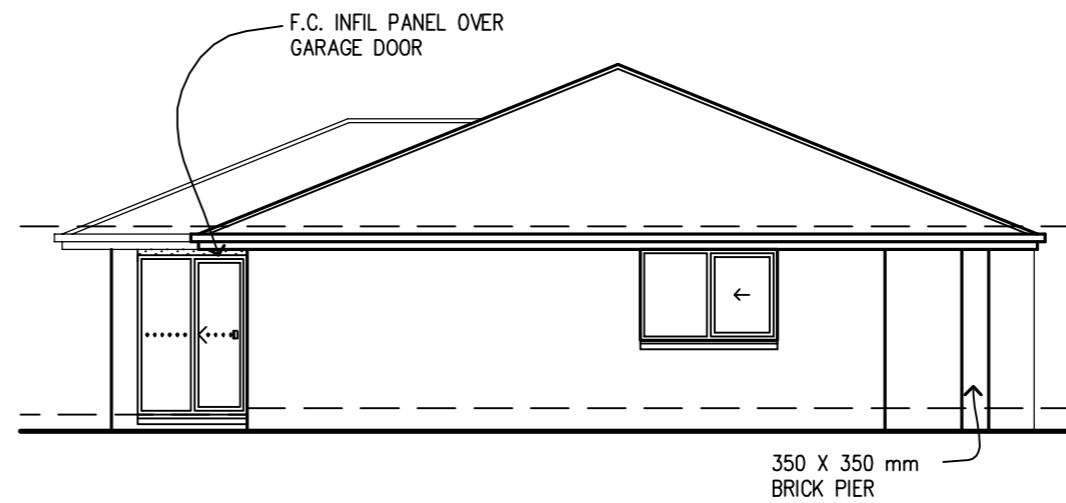

ELEVATION C

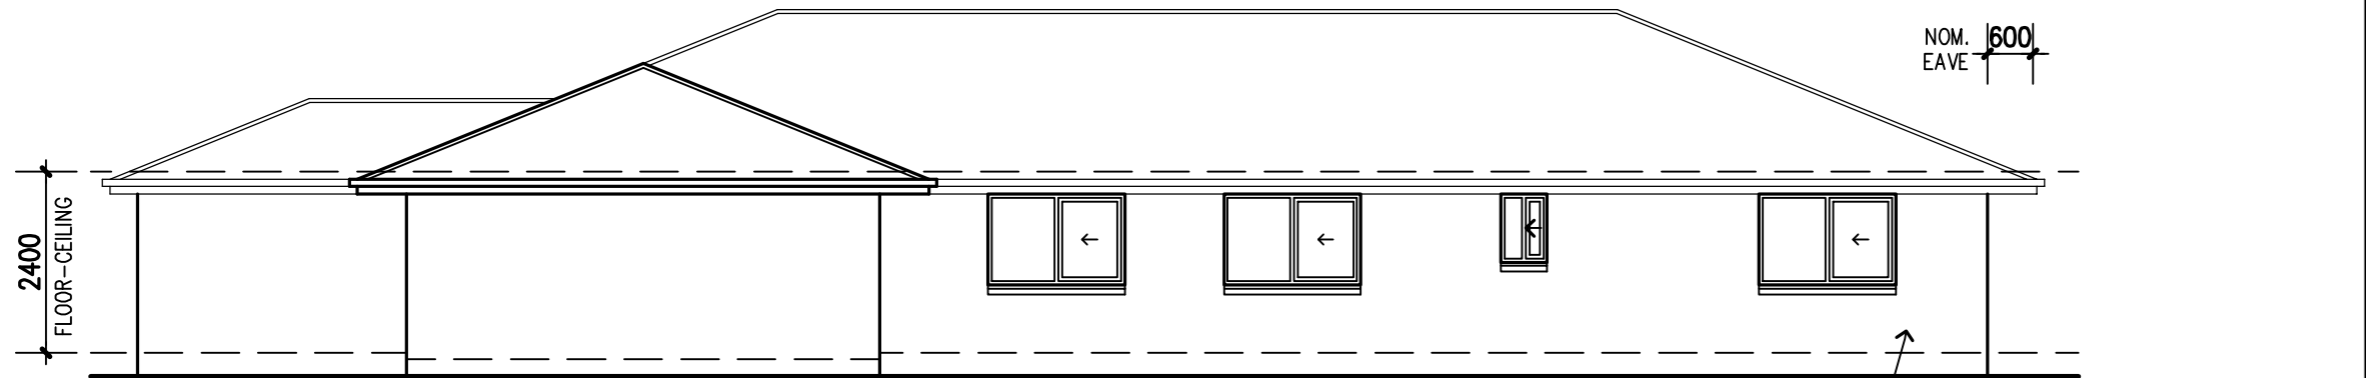

ELEVATION B

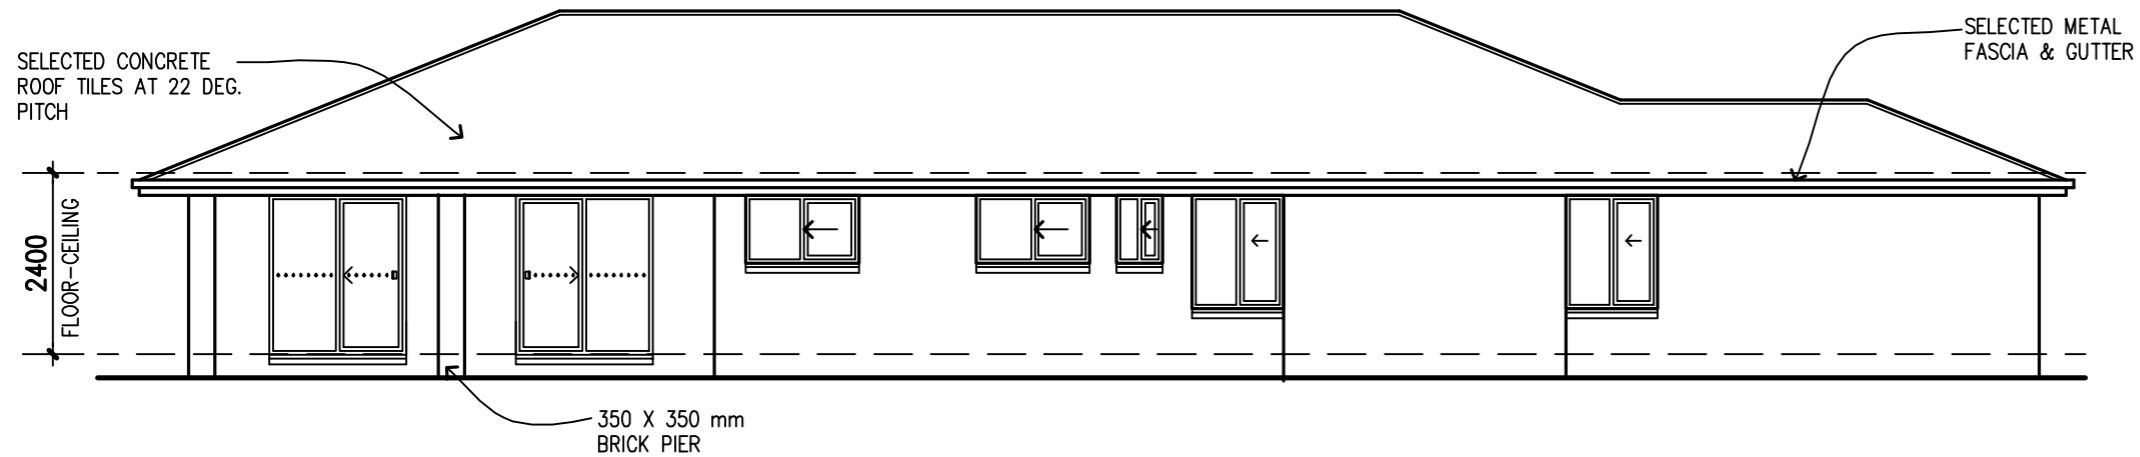

ELEVATION D

ELEVATIONS 1:100 – ENGANGED PIER FACADE

IMPORTANT NOTE:
REFER TO SOIL ENGINEERS PLANS
FOR ARTICULATION JOINT LOCATIONS

DESIGN: **WERRINGTON**
 FACADE: **ENGAGED PIER** CEILING: **24, L**
 GARAGE: **DOUBLE** LOCATION:

ELEVATIONS

G. BULL OWNS COPYRIGHT IN THIS DRAWING.
 UNAUTHORISED USE, REPRODUCTION OR ADAPTION IS
 FORBIDDEN AND WILL BE PROSECUTED.




ADDRESS: P.O. BOX 600
 PARADISE POINT, 4216
 ACN: 116332220
 ABN: 77116332220
 QBSA: 1086689


G DEVELOPMENTS P/L
"Building a Shared Vision"

OWNER:


JOB NO:	DATE:	
F.C.DATE:	MST VER:	
PERMIT No:	DWS:	
DRAWN:	CHKD:	SHEET: 3 of

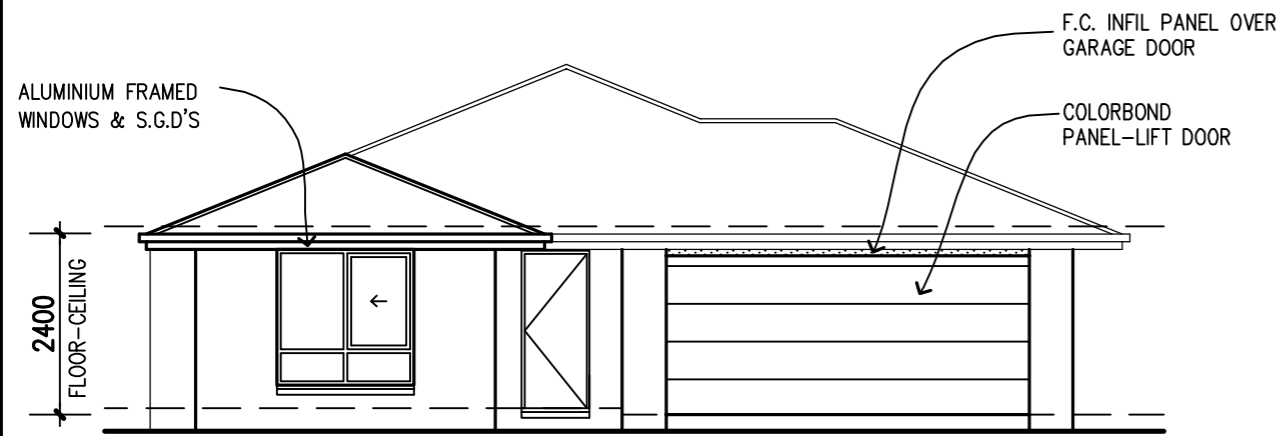


ELEVATION A

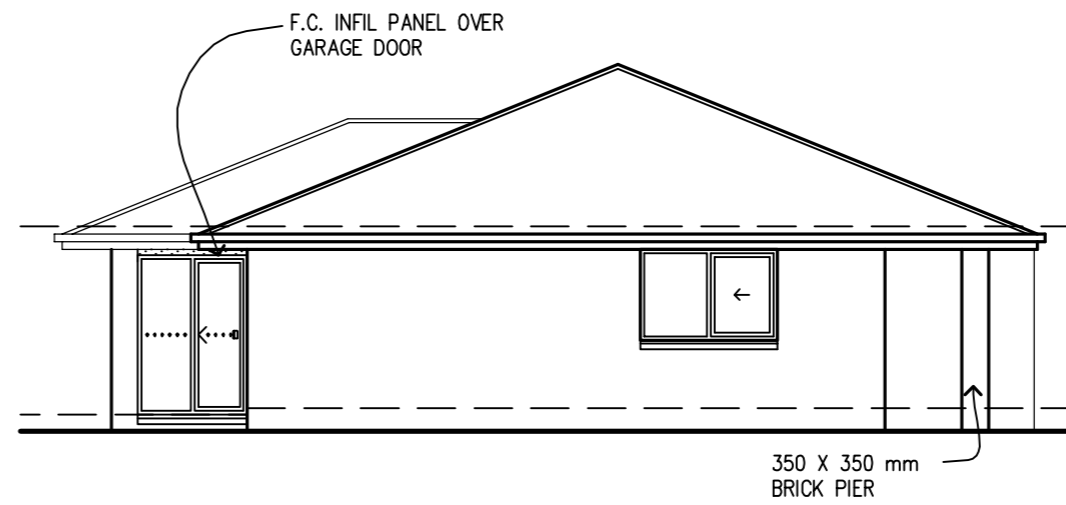

ELEVATION C

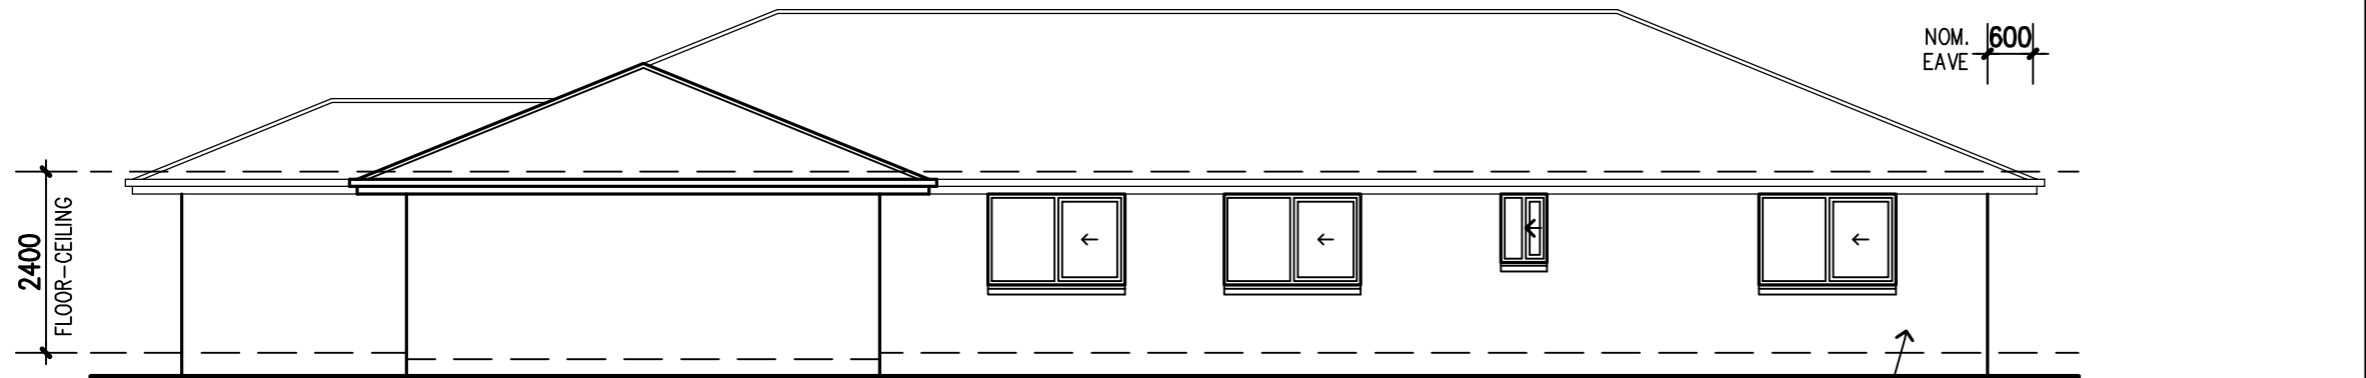

ELEVATION B

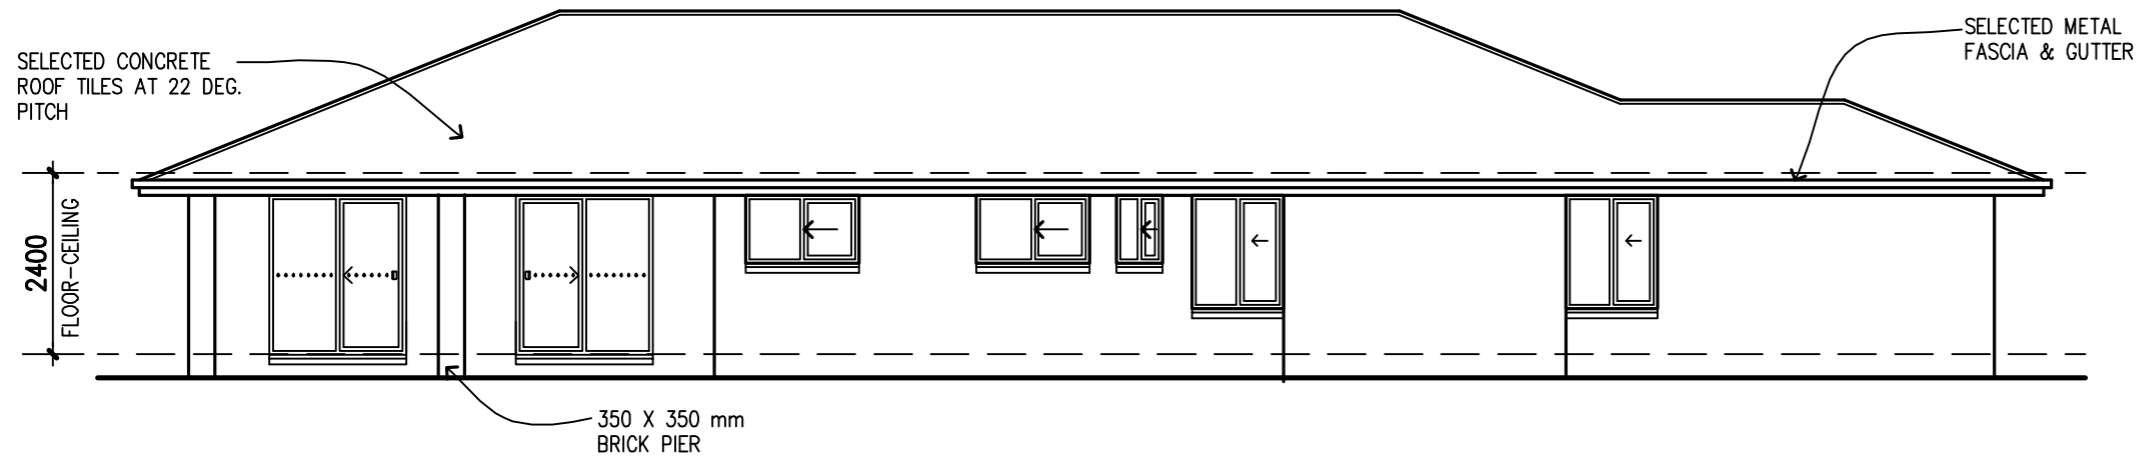

ELEVATION D

ELEVATIONS 1:100 – STANDARD FACADE

IMPORTANT NOTE:
REFER TO SOIL ENGINEERS PLANS
FOR ARTICULATION JOINT LOCATIONS

DESIGN: **WERRINGTON**
 FACADE: **STANDARD** CEILING: **24, L**
 GARAGE: **DOUBLE** LOCATION:

ELEVATIONS

G. BULL OWNS COPYRIGHT IN THIS DRAWING.
 UNAUTHORISED USE, REPRODUCTION OR ADAPTION IS
 FORBIDDEN AND WILL BE PROSECUTED.




ADDRESS: P.O. BOX 600
 PARADISE POINT, 4216
 ACN: 116332220
 ABN: 77116332220
 QBSA: 1086689


G DEVELOPMENTS P/L
"Building a Shared Vision"

OWNER:


JOB NO:	DATE:	
F.C.DATE:	MST VER:	
PERMIT No:	DWS:	
DRAWN:	CHKD:	SHEET: 3 of

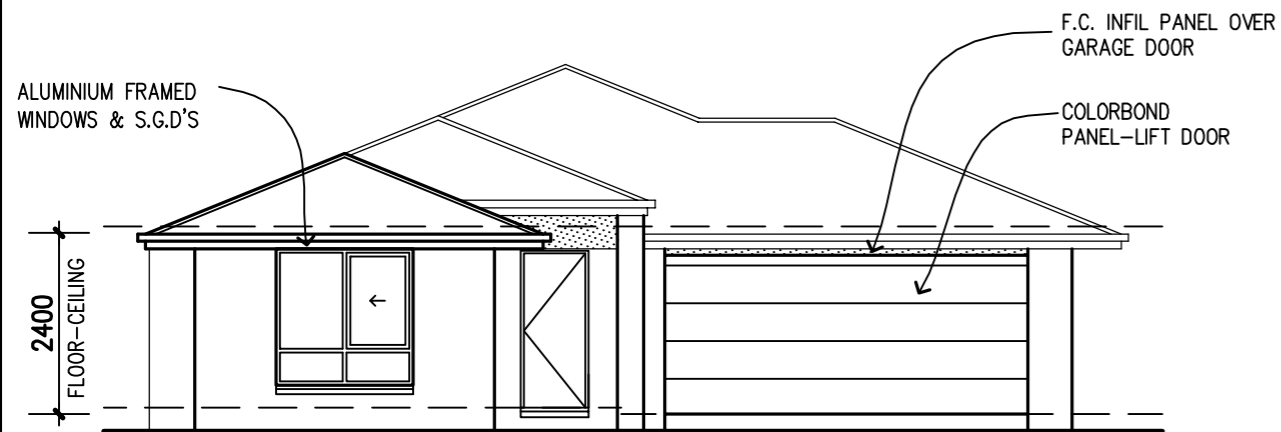


ELEVATION A

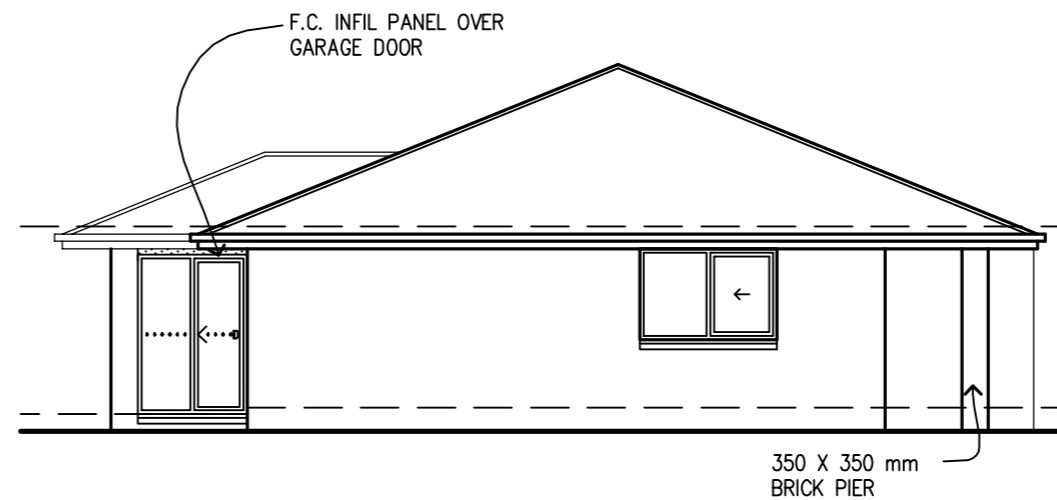

ELEVATION C

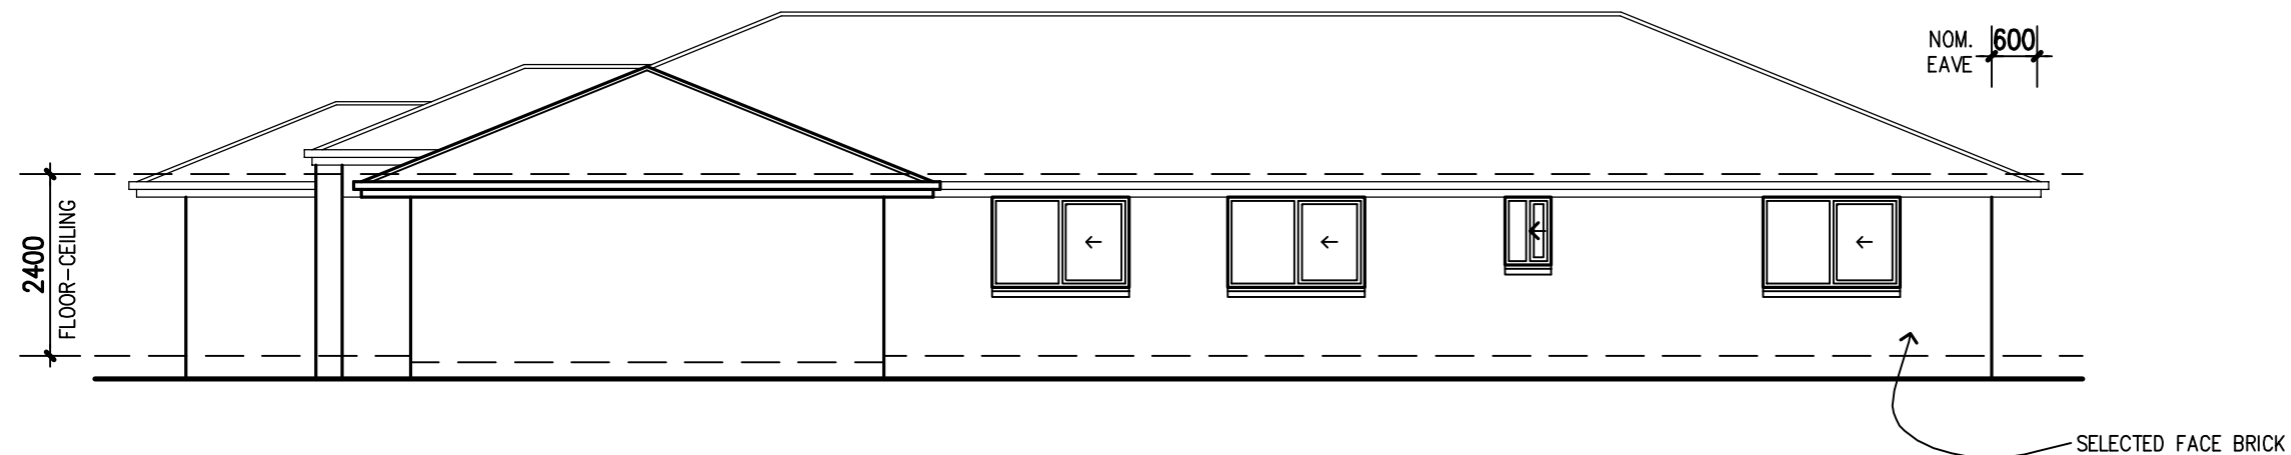

ELEVATION B

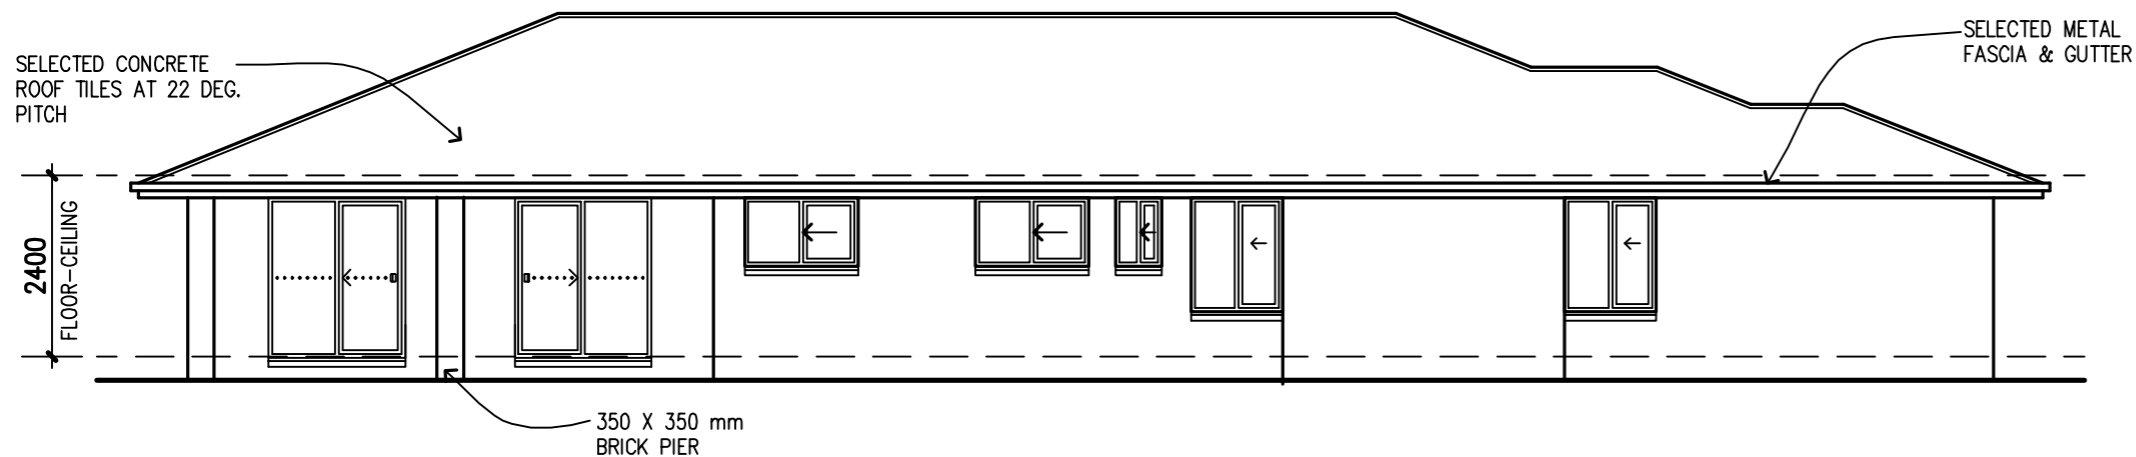

ELEVATION D

ELEVATIONS 1:100 – RAISED PORTICO FACADE

IMPORTANT NOTE:
REFER TO SOIL ENGINEERS PLANS
FOR ARTICULATION JOINT LOCATIONS

DESIGN: **WERRINGTON**
 FACADE: **RAISED PORTICO** CEILING: **24, L**
 GARAGE: **DOUBLE** LOCATION:

ELEVATIONS

G. BULL OWNS COPYRIGHT IN THIS DRAWING.
 UNAUTHORISED USE, REPRODUCTION OR ADAPTION IS
 FORBIDDEN AND WILL BE PROSECUTED.



ADDRESS: P.O. BOX 600
 PARADISE POINT, 4216
 ACN: 116332220
 ABN: 77116332220
 QBSA: 1086689

G DEVELOPMENTS P/L
"Building a Shared Vision"

OWNER:		
JOB NO:	DATE:	
F.C.DATE:	MST VER:	
PERMIT No:	DWS:	
DRAWN:	CHKED:	SHEET: 3 of