







F.C. INFIL PANEL OVER GARAGE DOOR  
 COLORBOND PANEL-LIFT DOOR


ALUMINIUM FRAMED WINDOWS & S.G.D.'S

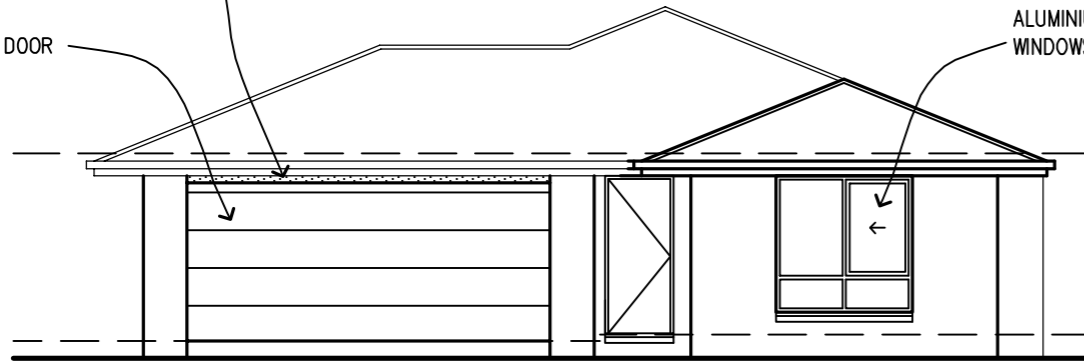

ELEVATION A

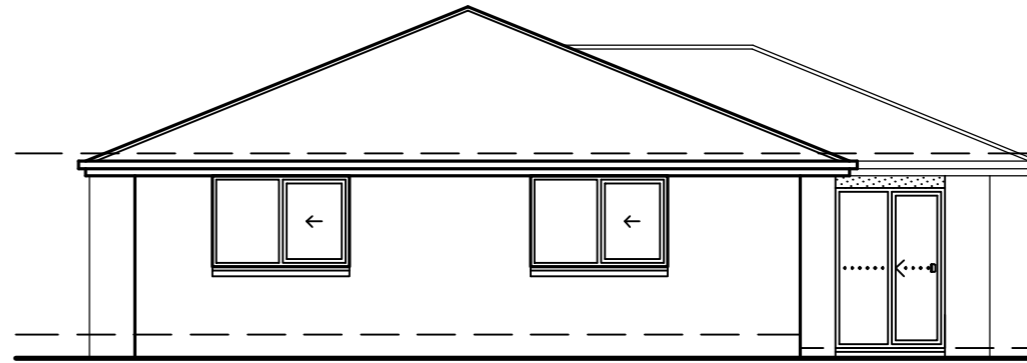


ELEVATION C

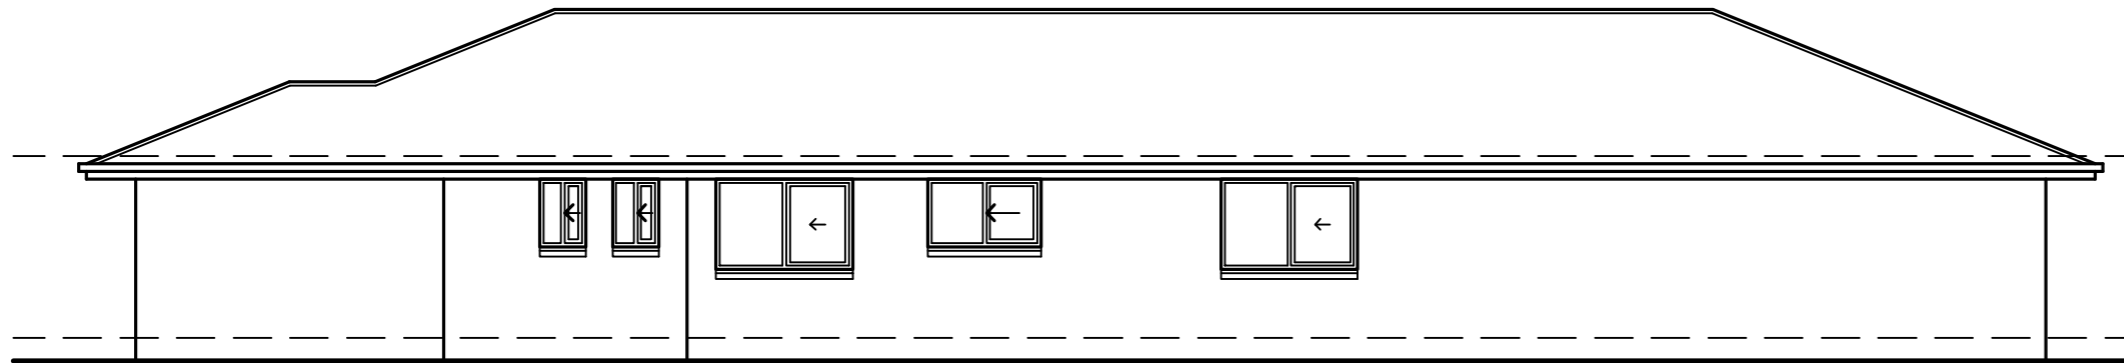

ELEVATION B

SELECTED CONCRETE ROOF TILES AT 22 DEG. PITCH

SELECTED METAL FASCIA & GUTTER

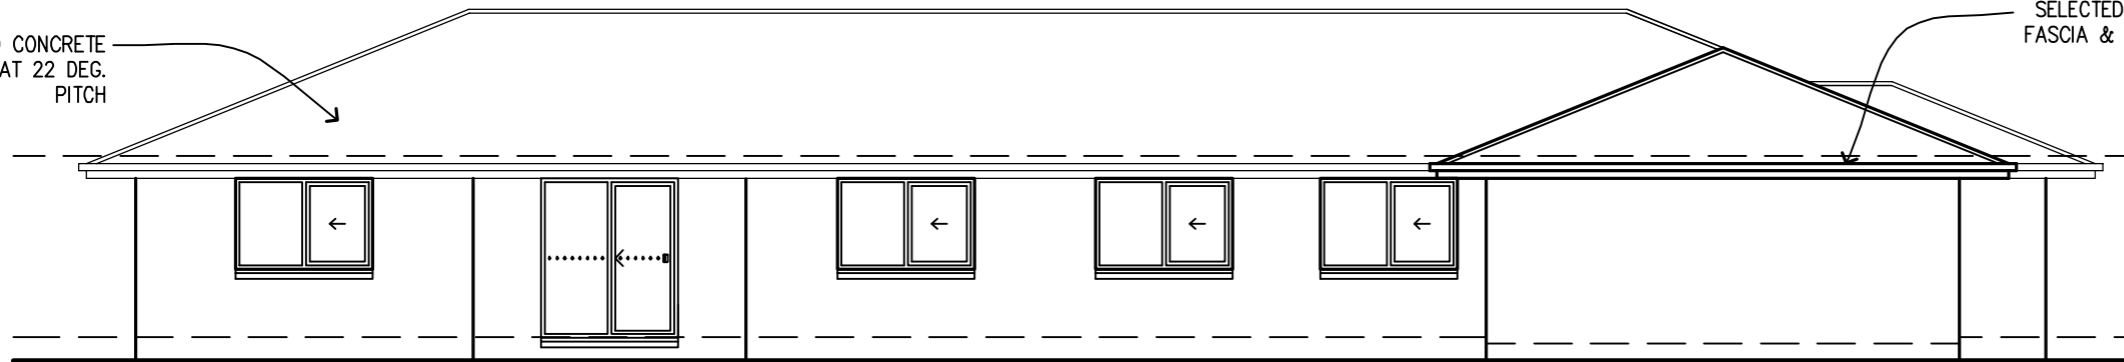

ELEVATION D

ELEVATIONS 1:100 – STANDARD FACADE

**IMPORTANT NOTE:**  
 REFER TO SOIL ENGINEERS PLANS  
 FOR ARTICULATION JOINT LOCATIONS

DESIGN: **GREEN VALE**  
 FACADE: **STANDARD** CEILING: **24, L**  
 GARAGE: **DOUBLE** LOCATION:

**ELEVATIONS**

G. BULL OWNS COPYRIGHT IN THIS DRAWING.  
 UNAUTHORISED USE, REPRODUCTION OR ADAPTION IS  
 FORBIDDEN AND WILL BE PROSECUTED.



ADDRESS: P.O. BOX 600  
 PARADISE POINT, 4216  
 ACN: 116332220  
 ABN: 77116332220  
 QBSA: 1086689

**G DEVELOPMENTS P/L**  
 "Building a Shared Vision"

OWNER:


JOB NO:	DATE:
F.C.DATE:	MST VER:
PERMIT No:	DWS: <b>N2</b>
DRAWN: <b>RHR</b>	CHKD: SHEET: <b>3</b> of <b>1</b>

F.C. INFIL PANEL OVER GARAGE DOOR  
 COLORBOND PANEL-LIFT DOOR

F.C. INFIL TO GABLE END

ALUMINIUM FRAMED WINDOWS & S.G.D'S


IMPORTANT NOTE:  
 REFER TO SOIL ENGINEERS PLANS  
 FOR ARTICULATION JOINT LOCATIONS

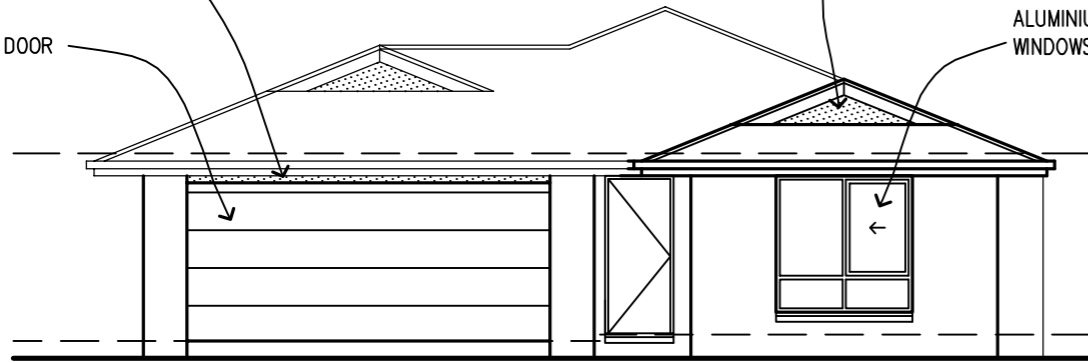

ELEVATION A




ELEVATION C

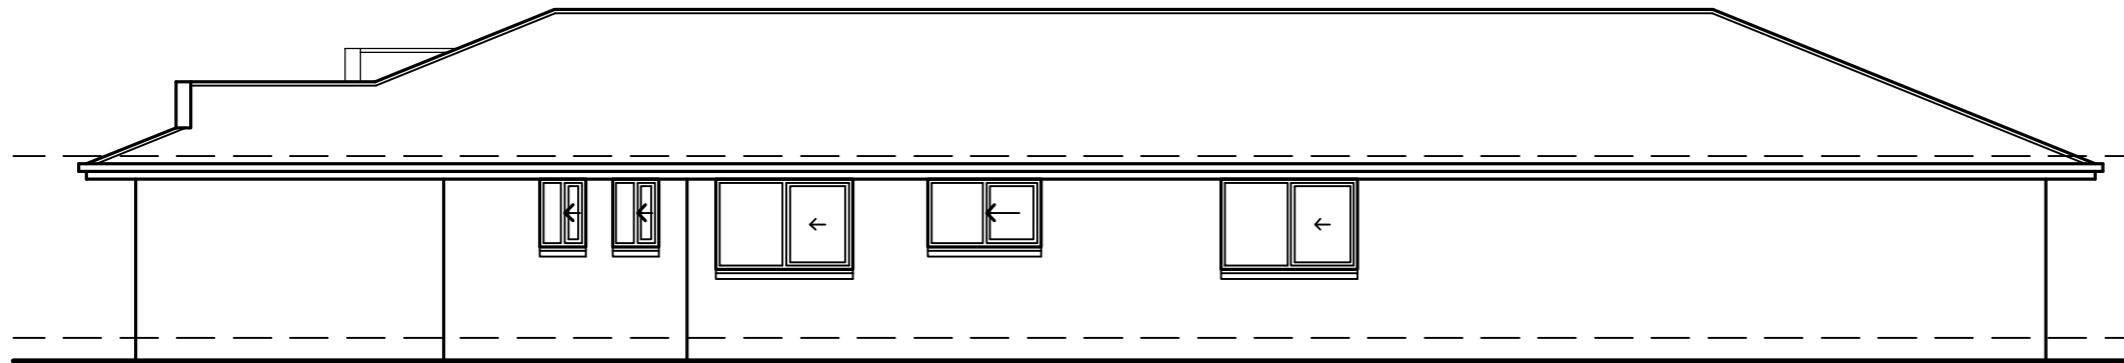

ELEVATION B

SELECTED CONCRETE ROOF TILES AT 22 DEG. PITCH

SELECTED METAL FASCIA & GUTTER

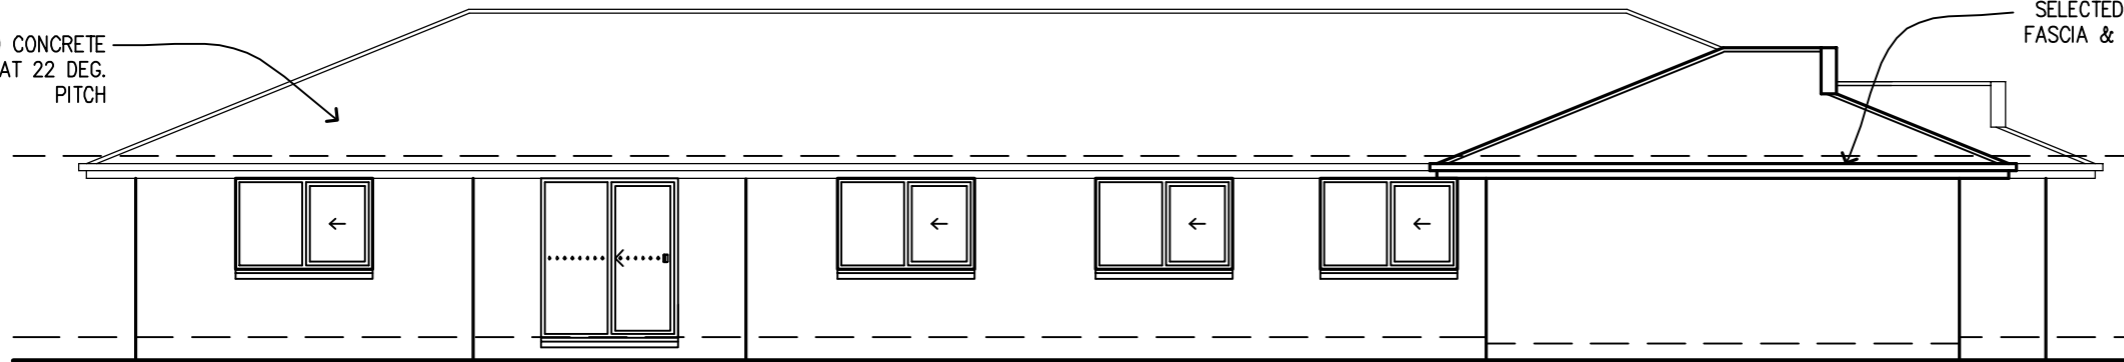

ELEVATION D

ELEVATIONS 1:100 – DUTCH GABLE FACADE

IMPORTANT NOTE:  
 REFER TO SOIL ENGINEERS PLANS  
 FOR ARTICULATION JOINT LOCATIONS

DESIGN: GREEN VALE  
 FACADE: DUTCH GABLE CEILING: 24, L  
 GARAGE: DOUBLE LOCATION:

ELEVATIONS

G. BULL OWNS COPYRIGHT IN THIS DRAWING.  
 UNAUTHORISED USE, REPRODUCTION OR ADAPTION IS FORBIDDEN AND WILL BE PROSECUTED.



ADDRESS: P.O. BOX 600  
 PARADISE POINT, 4216  
 ACN: 116332220  
 ABN: 77116332220  
 QBSA: 1086689

G DEVELOPMENTS P/L  
 "Building a Shared Vision"

OWNER:

JOB NO:	DATE:
F.C.DATE:	MST VER:
PERMIT No:	DWS: <b>N2</b>
DRAWN: <b>RHR</b>	CHKED: SHEET: 4 of 1