




ELEVATION A

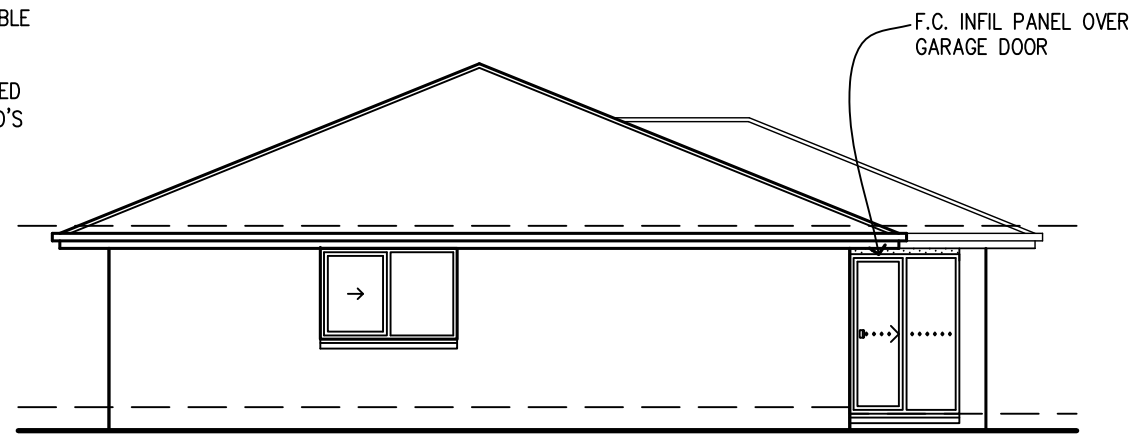

ELEVATION C

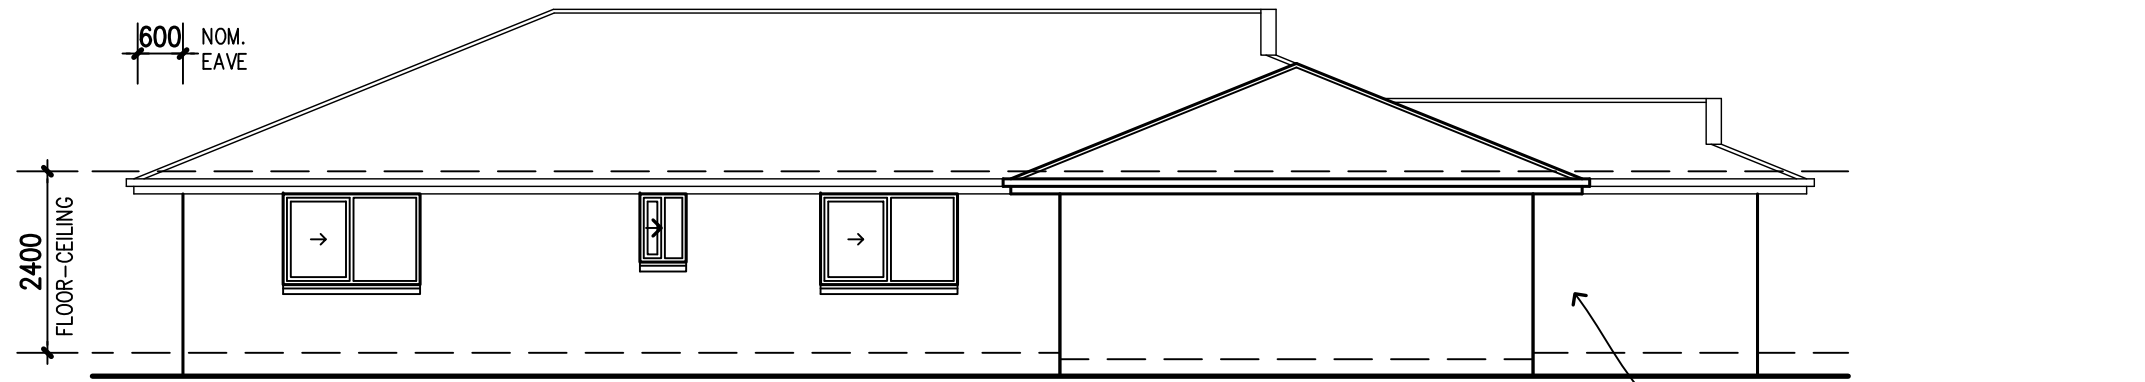

ELEVATION B

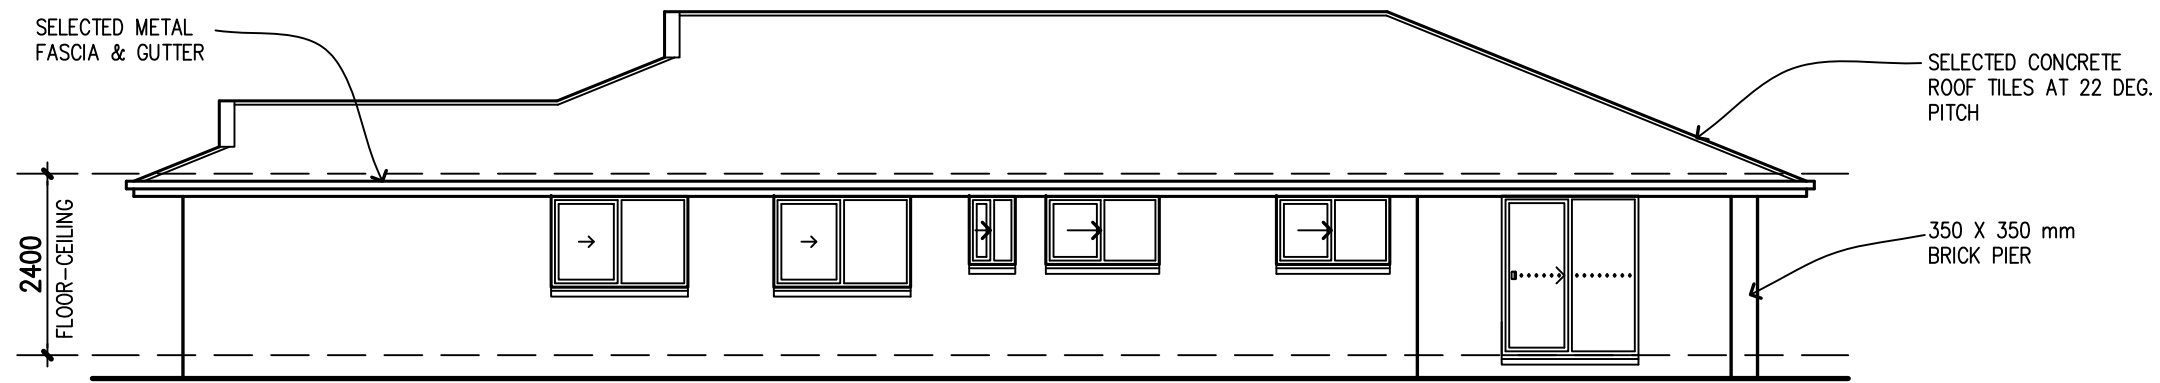

ELEVATION D


ELEVATIONS 1:100 – DUTCH GABLE FACADE

IMPORTANT NOTE:
REFER TO SOIL ENGINEERS PLANS
FOR ARTICULATION JOINT LOCATIONS

DESIGN: **OAK PARK**
 FACADE: **DUTCH GABLE** CEILING: **24, L**
 GARAGE: **DOUBLE** LOCATION:

ELEVATIONS

G. BULL OWNS COPYRIGHT IN THIS DRAWING.
 UNAUTHORISED USE, REPRODUCTION OR ADAPTION IS
 FORBIDDEN AND WILL BE PROSECUTED.

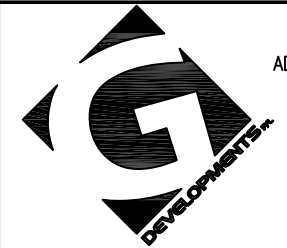

ADDRESS: P.O. BOX 600
 PARADISE POINT, 4216
 ACN: 116332220
 ABN: 77116332220
 QBSA: 1086689

G DEVELOPMENTS P/L
 "Building a Shared Vision"

OWNER:

JOB NO: DATE:

F.C.DATE: MST VER:

PERMIT No: DWS: **N2**

DRAWN: **SMA** CHKED: SHEET: **3** of **1**