



WIND CLASSIFICATION - N2

ROOF PITCH 25°

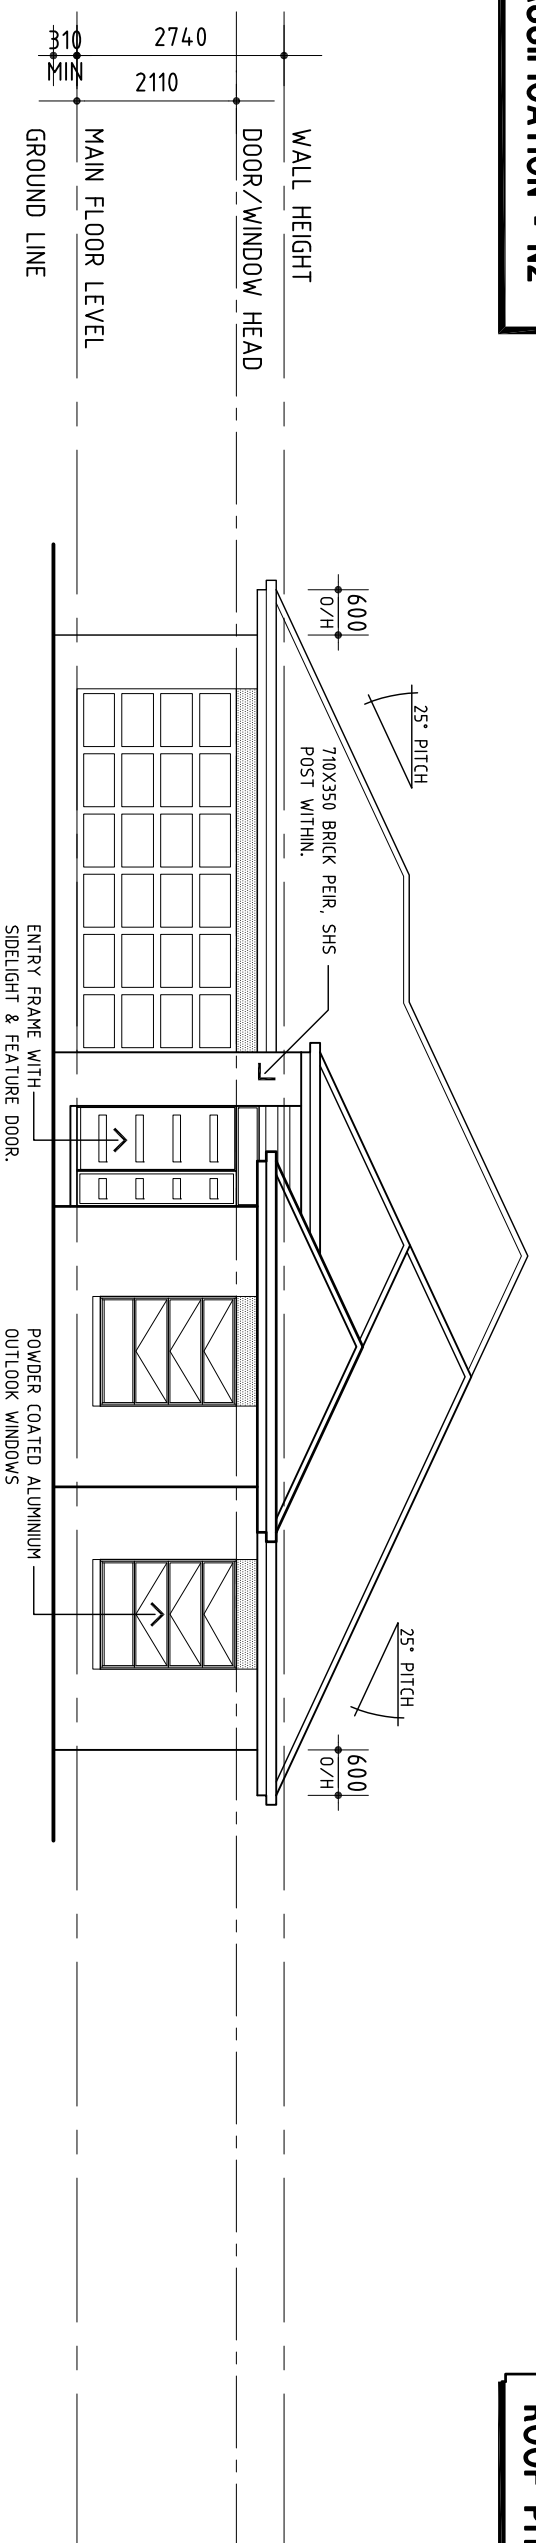

1 ELEVATION
SCALE 1:100

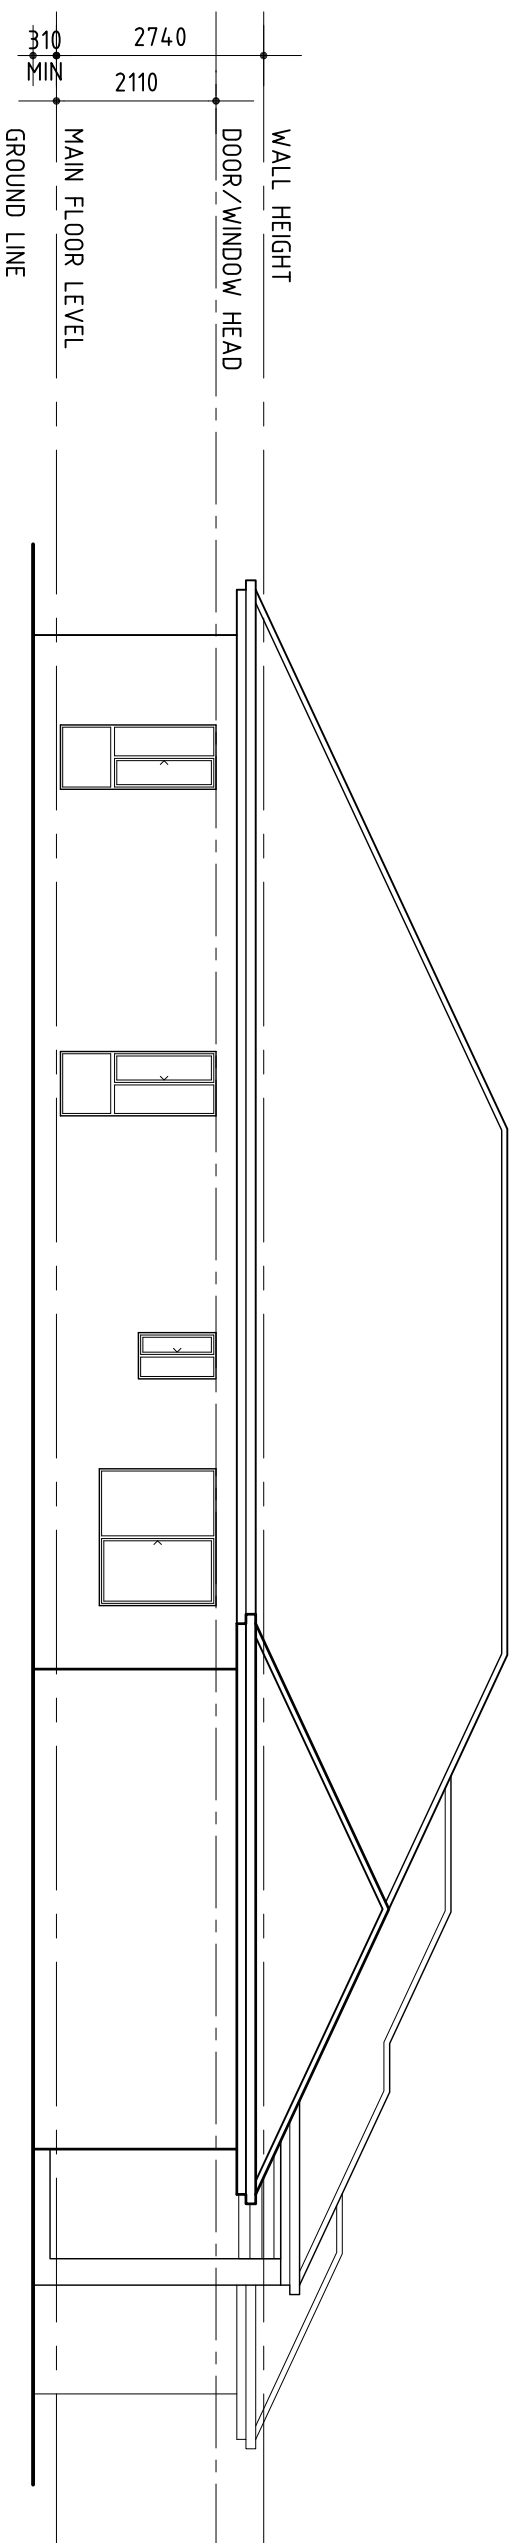

2 ELEVATION
SCALE 1:100

- NOTES:
- WRITTEN DIMENSIONS TAKE PRECEDENCE OVER SCALE. WINDOW SIZES SHOWN ARE SUPPLIER'S FRAME SIZES.
 - WINDOW SUPPLIER TO SUPPLY COVER BOARDS TO ALL CORNER WINDOWS U.N.O.
 - ALL GLAZING TO COMPLY WITH AS1288-2006 GLASS IN BUILDINGS & AS4055-2006 FOR WINDLOADING.
 - ALL HWU TO BE GAS U.N.O.
 - ALL WATER CLOSET DOORS TO BE REMOVABLE IN ACCORDANCE WITH BCA 3.8.3.
 - RELEVANT ENGINEER DESIGN DETAIL SHEETS (SLAB, BRACING AND FRAMING IF APPLICABLE) TO BE INCLUDED WHEN COMPLETED BY ENGINEERS.

AMENDMENTS	AREAS		
1	GRD FLR:	GARAGE: DOUBLE	
2		PORCH:	
3		ALFRESCO:	
4			
5	SUB:	TOTAL:	
6			

G DEVELOPMENTS P/L
"Building a Shared Vision"

ADDRESS: P.O. BOX 600
PARADISE POINT, 4216
ACN: 116332220
ABN: 7716332220
ORSA: 1086689

DESIGN: SILVER VALLEY	CEILING: 24L	OWNER:
FACADE: RAISED PORTICO	LOCATION: LH	JOB NO.:
GARAGE:		DATE: APR 2007
ELEVATIONS		F.C.DATE:
		MST VER:
G DEVELOPMENTS OWNS COPYRIGHT IN THIS DRAWING. UNAUTHORISED USE, REPRODUCTION OR ADAPTION IS FORBIDDEN AND WILL BE PROSECUTED.		PERMIT NO.:
DRAWN: RHR	CHKD:	SHEET: of